


MONTHLY PROGRESS REPORT

Garfield Reservoir
Replacement Project



October 2016

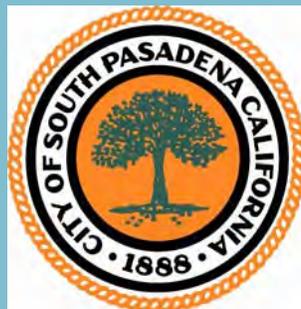

40974001.0010



Construction Activities - October 2016

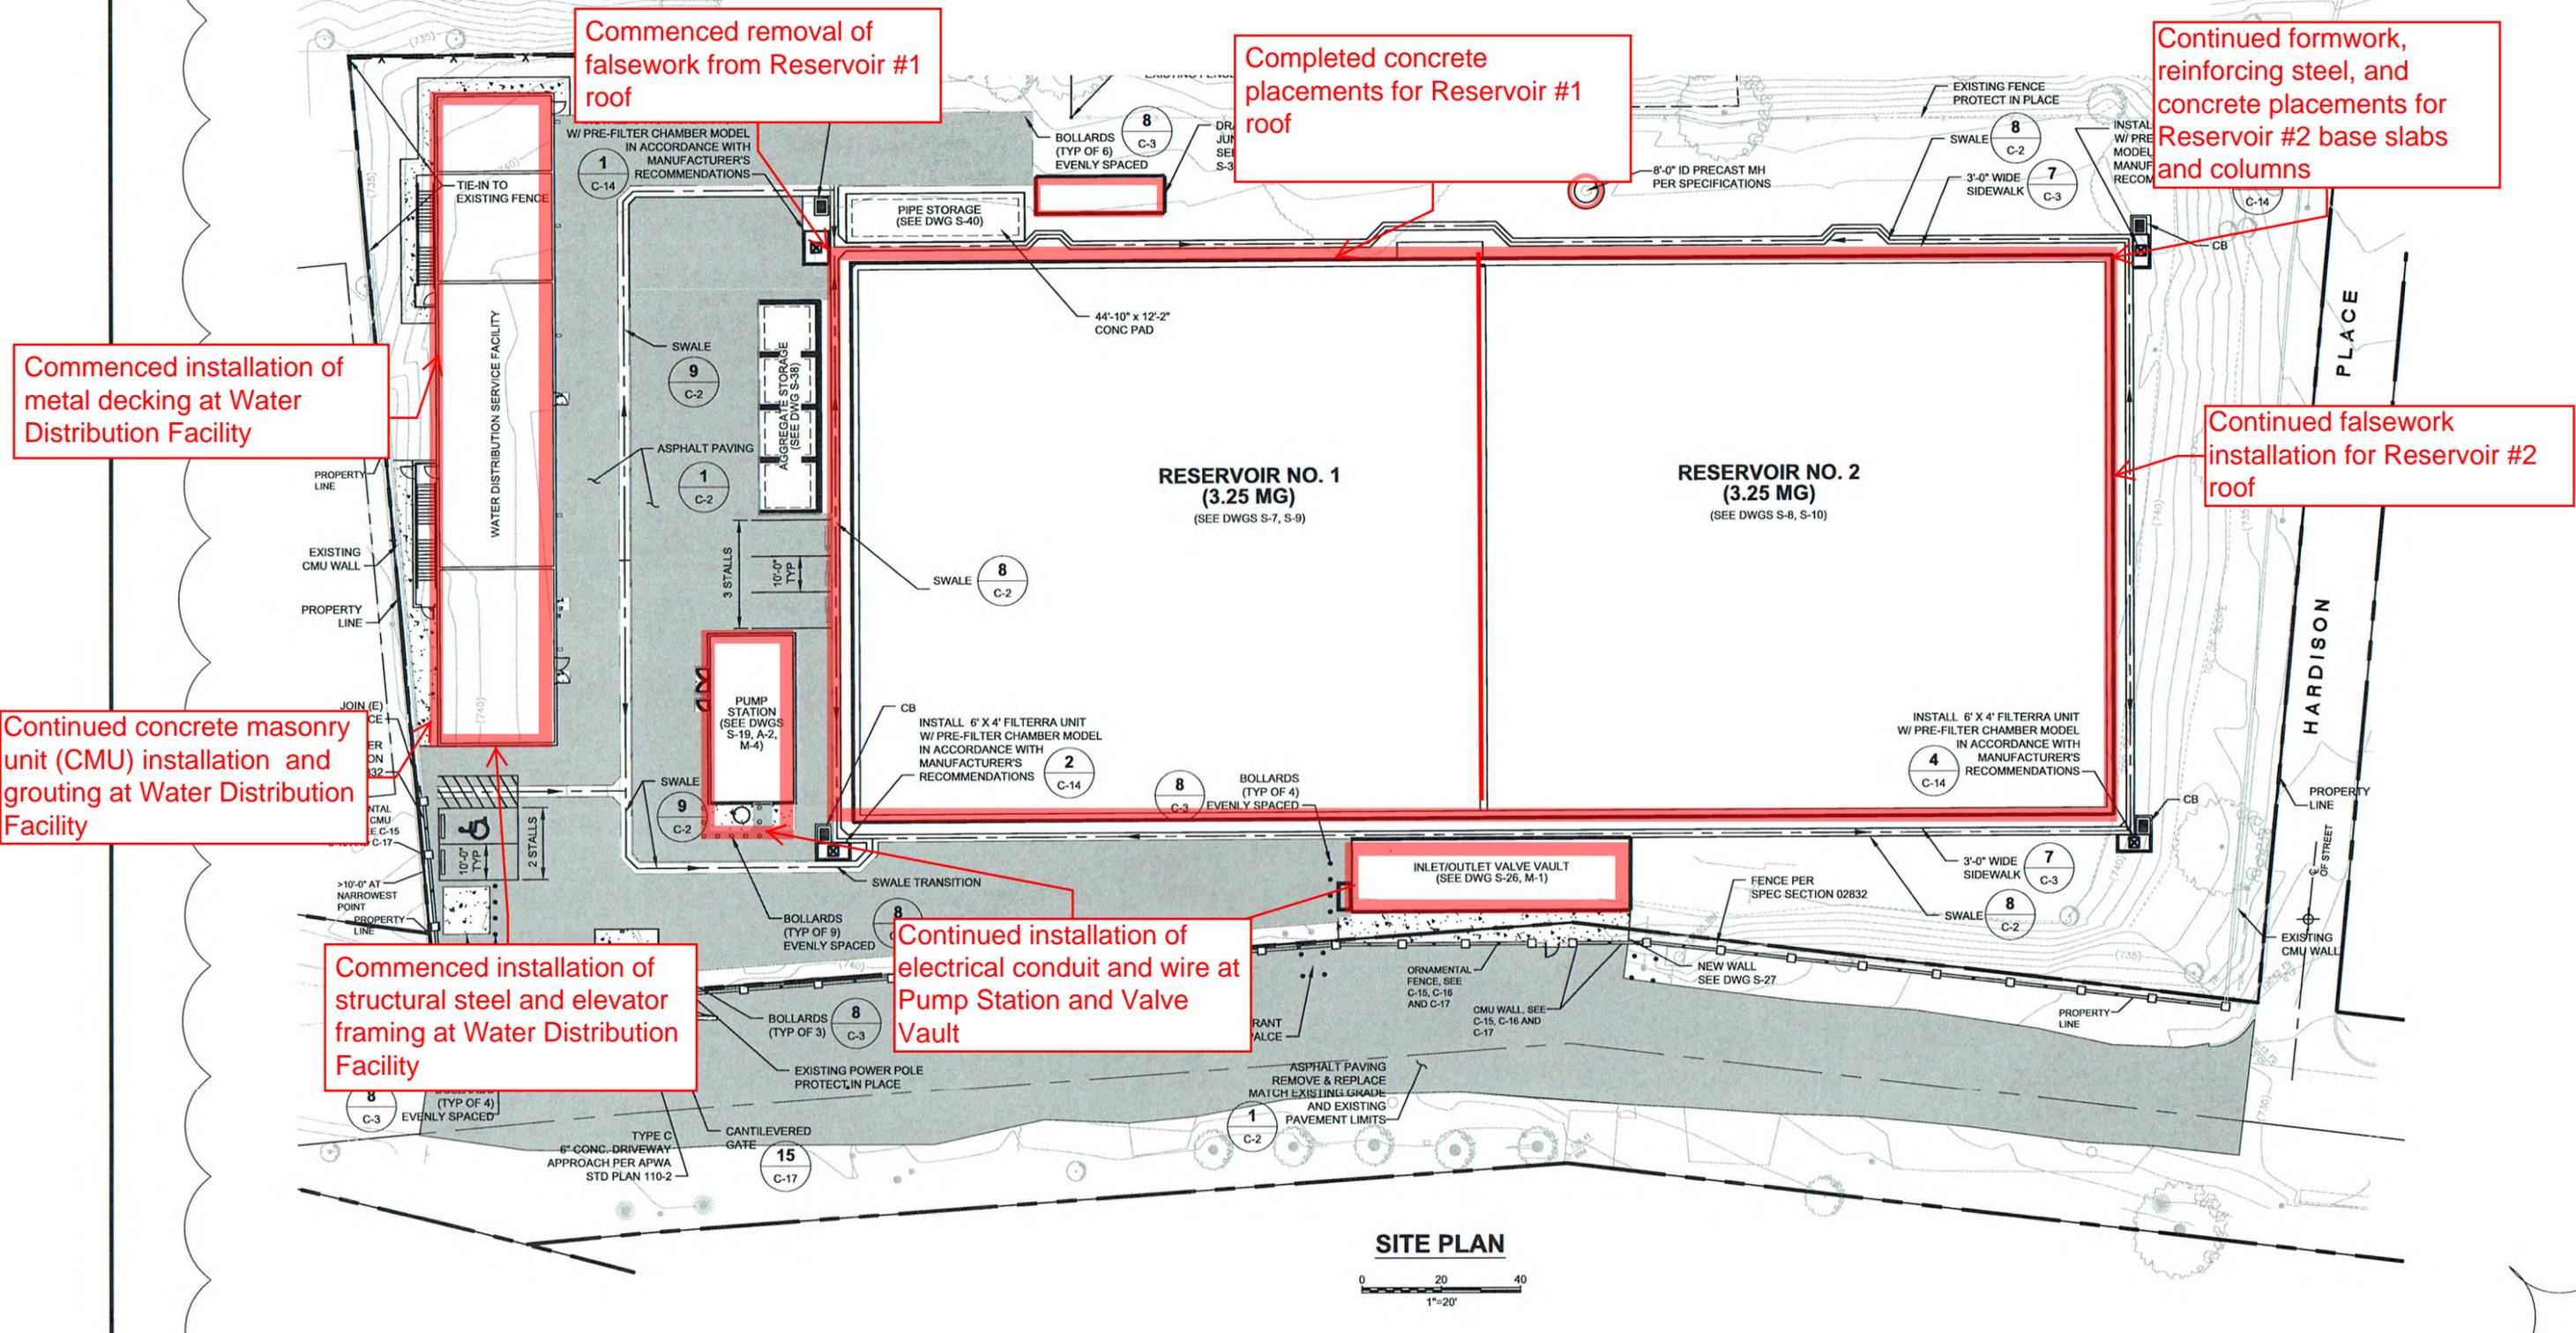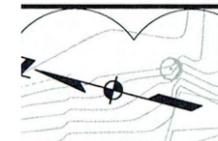


SITE PLAN
0 20 40
1"=20'

DRAWING NO. C-5

VERIFY SCALES
BAR IS ONE INCH ON ORIGINAL DRAWING
0 1
IF NOT ONE INCH ON THIS SHEET, ADJUST SCALES ACCORDINGLY

PLANS PREPARED BY:
Kennedy/Jenks Consultants
300 North Lake Avenue, Suite 1020
Pasadena, Ca 91101
626-568-4300

DESIGNED BF
DRAWN BF
CHECKED SS

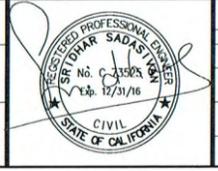

REVISIONS			
NO.	DESCRIPTION	APP.	DATE
1	DESIGN REVISIONS	SS	01/26/16

APPROVED BY: _____
DATE _____

CITY OF SOUTH PASADENA
GARFIELD RESERVOIR REPLACEMENT
416 GARFIELD AVE, SOUTH PASADENA, CA 91030
SITE PLAN
SHEET NO. 14 OF 136

Construction Activities – October 2016

Completed concrete placements for Reservoir #1 roof



Construction Activities – October 2016

Continued concrete masonry unit (CMU) installation and grouting at Water Distribution Facility



Construction Activities – October 2016

Continued formwork, reinforcing steel install and concrete placements for Reservoir #2 base slabs and columns



Construction Activities – October 2016

Continued installation of falsework for Reservoir #2 roof




Construction Activities – October 2016

Commenced removal of falsework from Reservoir #1 roof



Construction Activities – October 2016

Commenced installation of structural steel and elevator framing in Water Distribution Facility

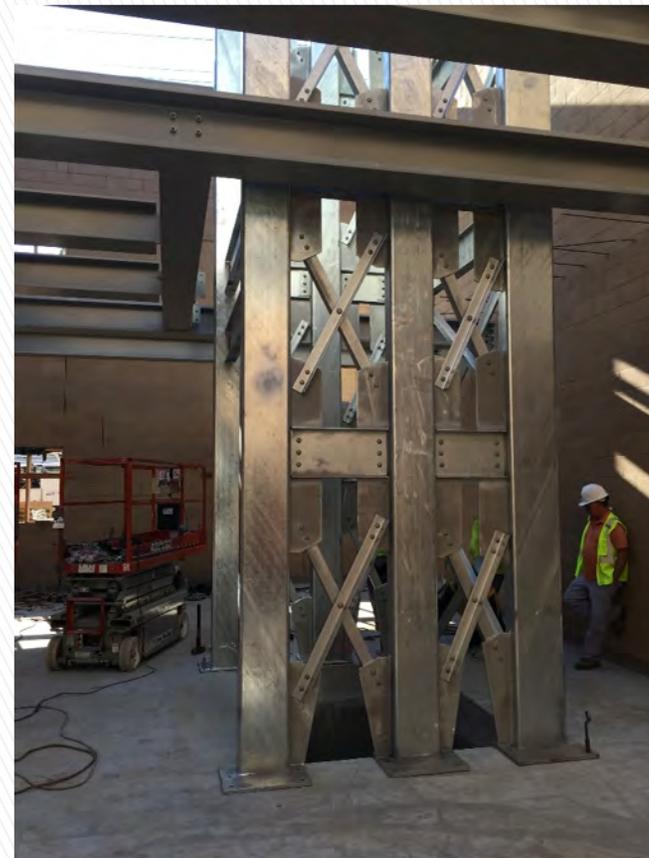

Construction Activities – October 2016

Commenced installation of metal decking in Water Distribution Facility



Construction Activities - November 2016



Commence installation of interior framing at Water Distribution Facility,

Commence construction of Reservoir #1 interior concrete stairs

Continue formwork and reinforcing steel for Reservoir #2 final wall placements

Complete concrete masonry unit (CMU) installation and grouting at Water Distribution Facility


Continue removal of falsework from Reservoir #1 and installation of falsework for Reservoir #2 roof

Continue installation of metal decking, reinforcing steel, and concrete for Water Distribution Facility second floor and roof

Continue installation and termination of wire at Pump Station, Valve Vault, and Water Distribution Facility

Commence installation of precast concrete roof at Valve Vault

Complete concrete placements for Reservoir #2 base slabs and columns

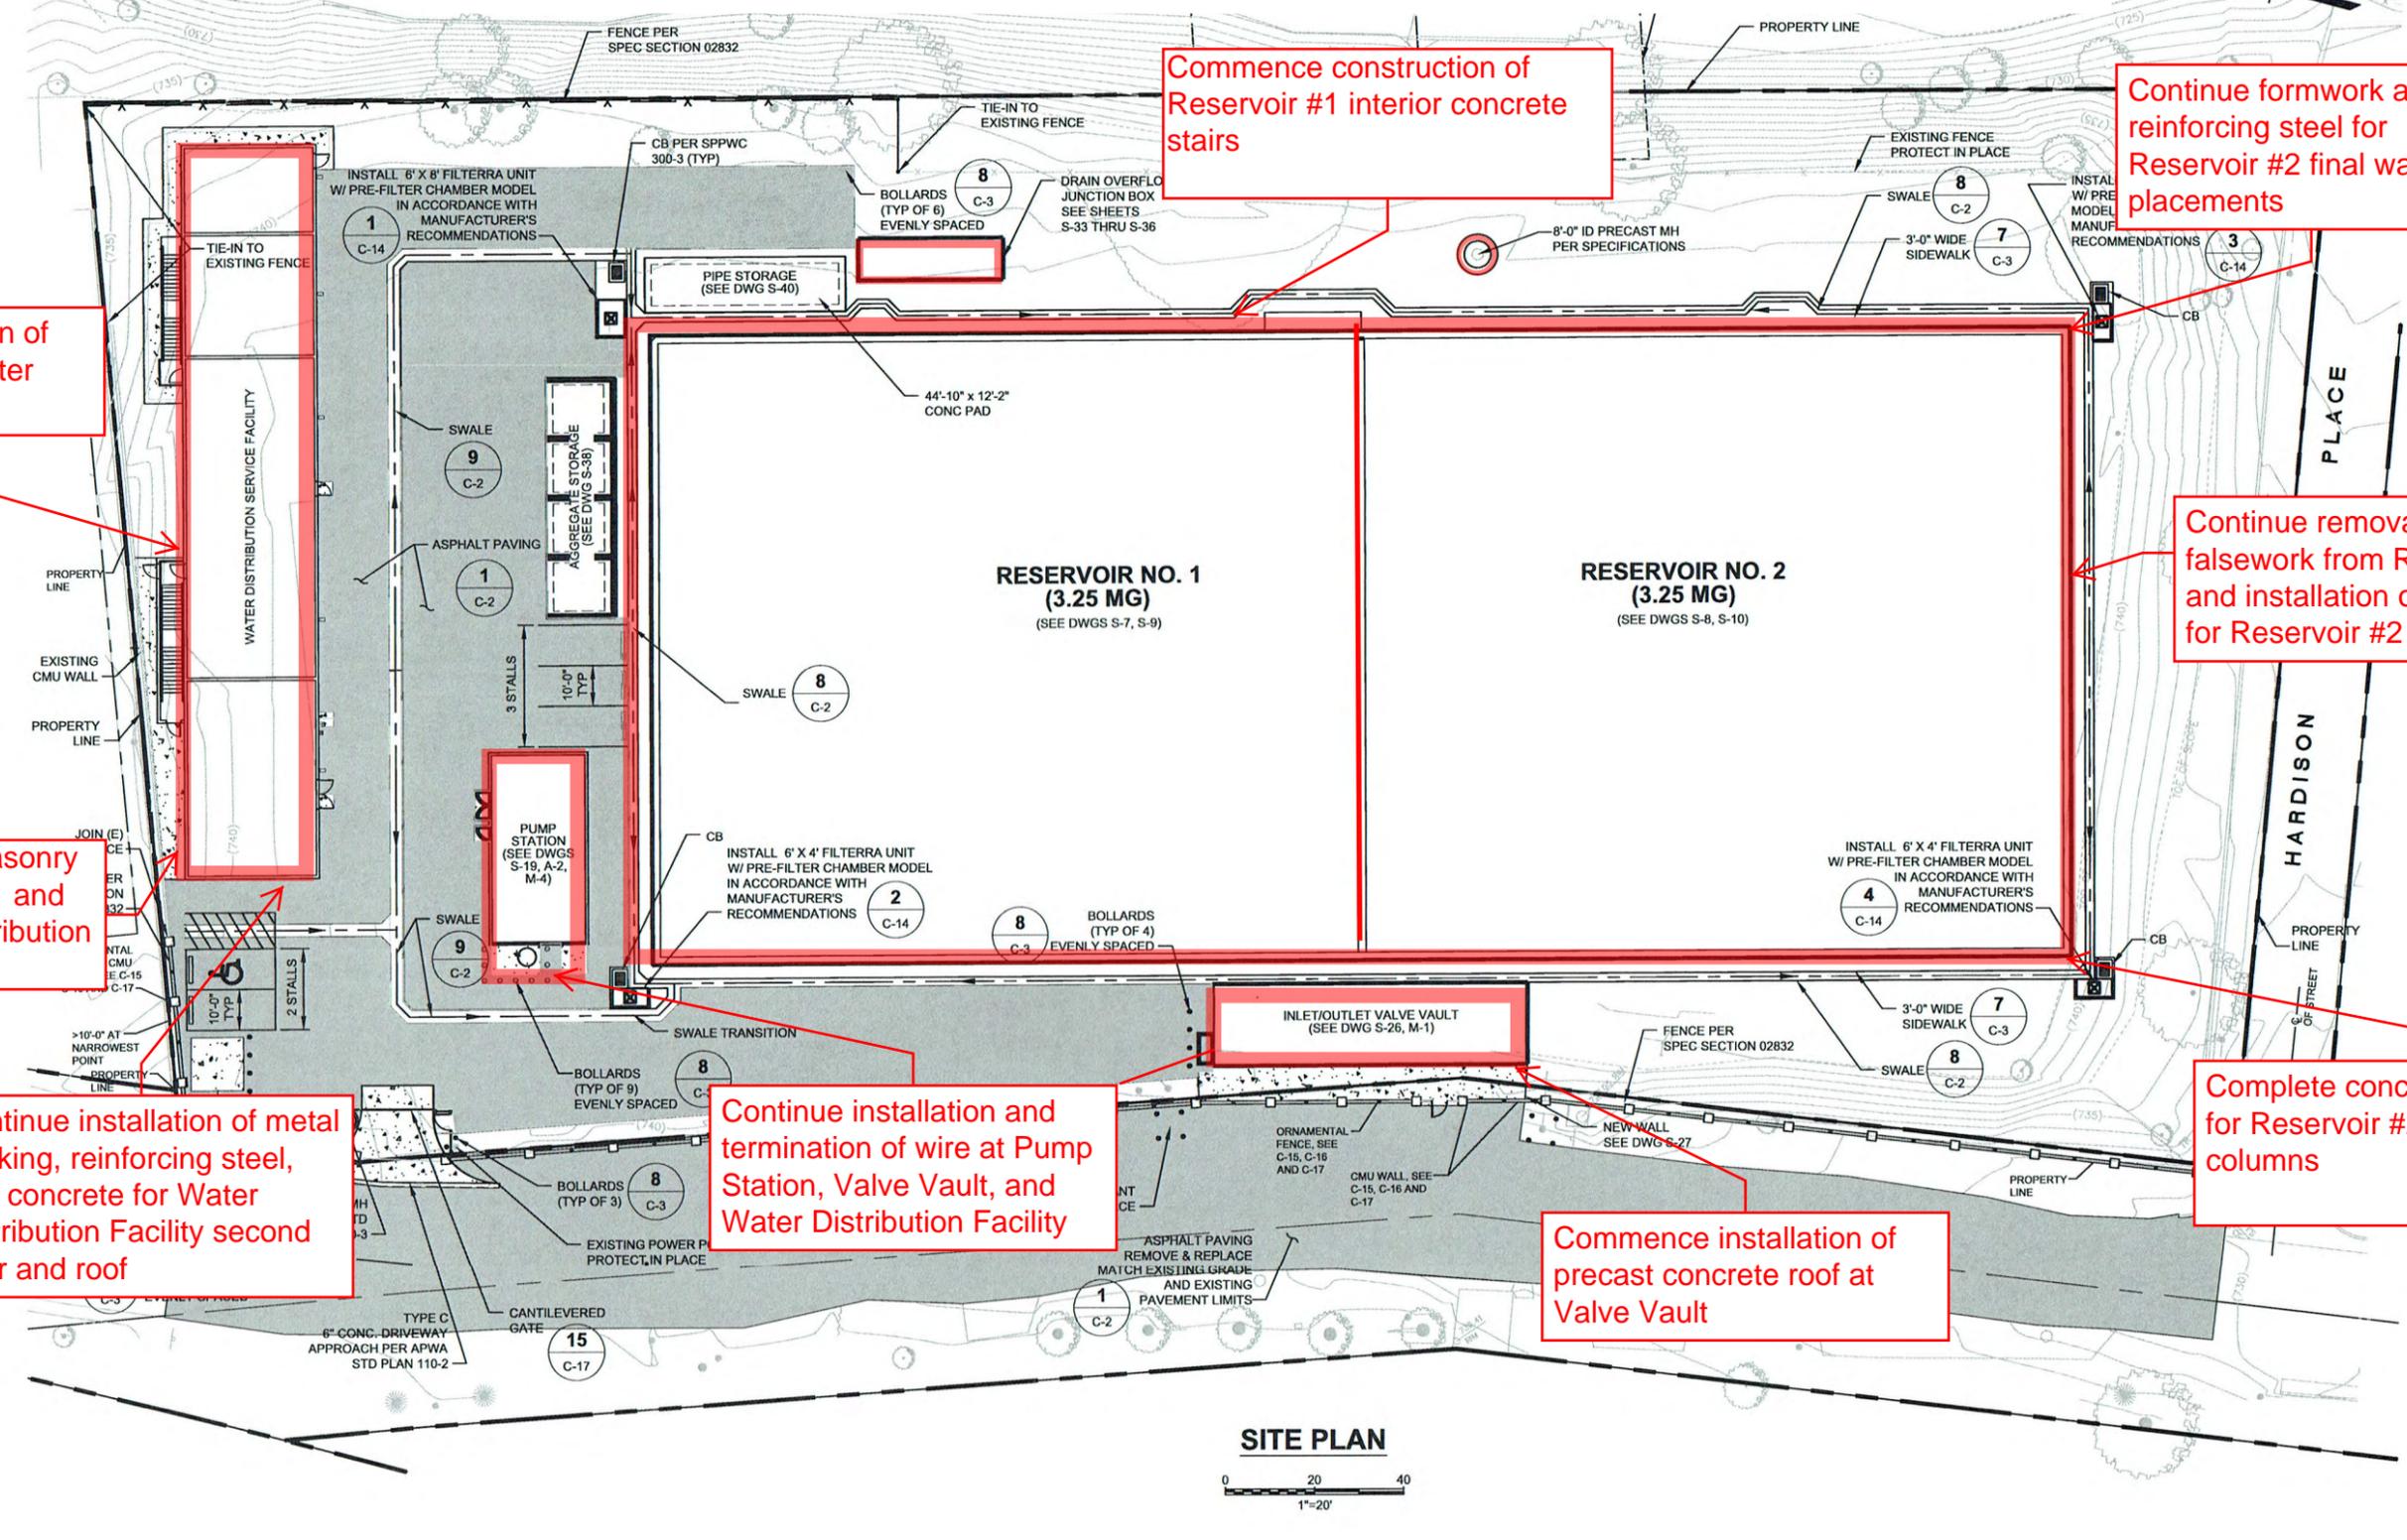


SITE PLAN



VERIFY SCALES
BAR IS ONE INCH ON ORIGINAL DRAWING
0 1
IF NOT ONE INCH ON THIS SHEET, ADJUST SCALES ACCORDINGLY

PLANS PREPARED BY:
Kennedy/Jenks Consultants
300 North Lake Avenue, Suite 1020
Pasadena, Ca 91101
626-568-4300

DESIGNED BF
DRAWN BF
CHECKED SS

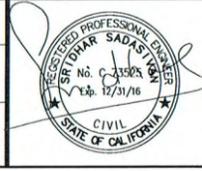

REVISIONS			
NO.	DESCRIPTION	APP.	DATE
1	DESIGN REVISIONS	SS	01/26/16

APPROVED BY: _____
DATE _____

CITY OF SOUTH PASADENA
GARFIELD RESERVOIR REPLACEMENT
416 GARFIELD AVE, SOUTH PASADENA, CA 91030
SITE PLAN

DRAWING NO. C-5

SHEET NO. 14 OF 136